



SMR Architects  
117 S. Main St., Suite 400  
Seattle, WA 98104

PH: 206.623.1104  
FX: 206.623.5285

### APCC

4851 S. TACOMA WAY  
TACOMA, WA 98409

#### ISSUED SETS

NO DATE DESCRIPTION

**DRAFT**  
11/22/2021


#### SDCI STAMP

TITLE  
**LEVEL 1 PLAN**


MUP #  
SDOT #  
PERMIT #  
DRAWN  
CHECKED DI  
ISSUE DATE 11/29/21  
JOB NO. 20014  
SHEET NO.:

# A101

ASIA PACIFIC CULTURAL CENTER		
ROOM NO.	ROOM NAME	AREA
Not Placed		
134	CLASS ROOM	Not Placed
Not Placed		0 SF
LEVEL 1		
100	LOBBY	743 SF
101	RAMP 1	291 SF
105	COMMERCIAL KITCHEN	543 SF
106	HALLWAY 2	438 SF
107	STORAGE	117 SF
108	STORAGE	158 SF
109	COAT CHECK	126 SF
110	CORRIDOR 1	595 SF
111	PERFORMANCE ARTS FRONT LOBBY	1066 SF
112	PERFORMANCE ARTS HALL	3352 SF
120	CORRIDOR 2	806 SF
121	EXHIBIT	131 SF
122	LOUNGE	248 SF
123	HALLWAY 1	120 SF
124	RESTROOM (F)	237 SF
125	RESTROOM (M)	230 SF
126	DANCE STUDIO	700 SF
127	MULTI-PURPOSE	700 SF
131	CLASSROOM	302 SF
132	CLASSROOM	511 SF
133	DEMONSTRATION KITCHEN	385 SF
135	CAFE AND GIFT SHOP	610 SF
140	STAIR 1	135 SF
141	STAIR 2	133 SF
142	ELEVATOR	64 SF
150	CENTRAL COURTYARD	764 SF
151	EXTERIOR LANDSCAPE	454 SF
LEVEL 1		13960 SF
STAGE		
102	DRESSING ROOM 1	306 SF
103	DRESSING ROOM 2	225 SF
104	STORAGE	131 SF
113	STAGE	996 SF
STAGE		1658 SF
LEVEL 2		
220	CORRIDOR 2	918 SF
221	CLASSROOM	242 SF
222	CLASSROOM	242 SF
223	JANITOR	34 SF
224	RESTROOM (F)	168 SF
225	RESTROOM (M)	162 SF
226	BOARD MEETING ROOM	503 SF
227	SHARED OFFICES	579 SF
228	EXECUTIVE OFFICE	138 SF
229	ASSISTANT EXECUTIVE OFFICE	117 SF
230	STORAGE	68 SF
231	CLASSROOM	303 SF
232	CLASSROOM	513 SF
233	CLASSROOM	222 SF
234	CLASSROOM	163 SF
235	CLASSROOM	306 SF
236	CLASSROOM	305 SF
240	STAIR 1	130 SF
241	STAIR 2	133 SF
242	ELEVATOR	64 SF
LEVEL 2		5309 SF
TOTAL AREA		20926 SF

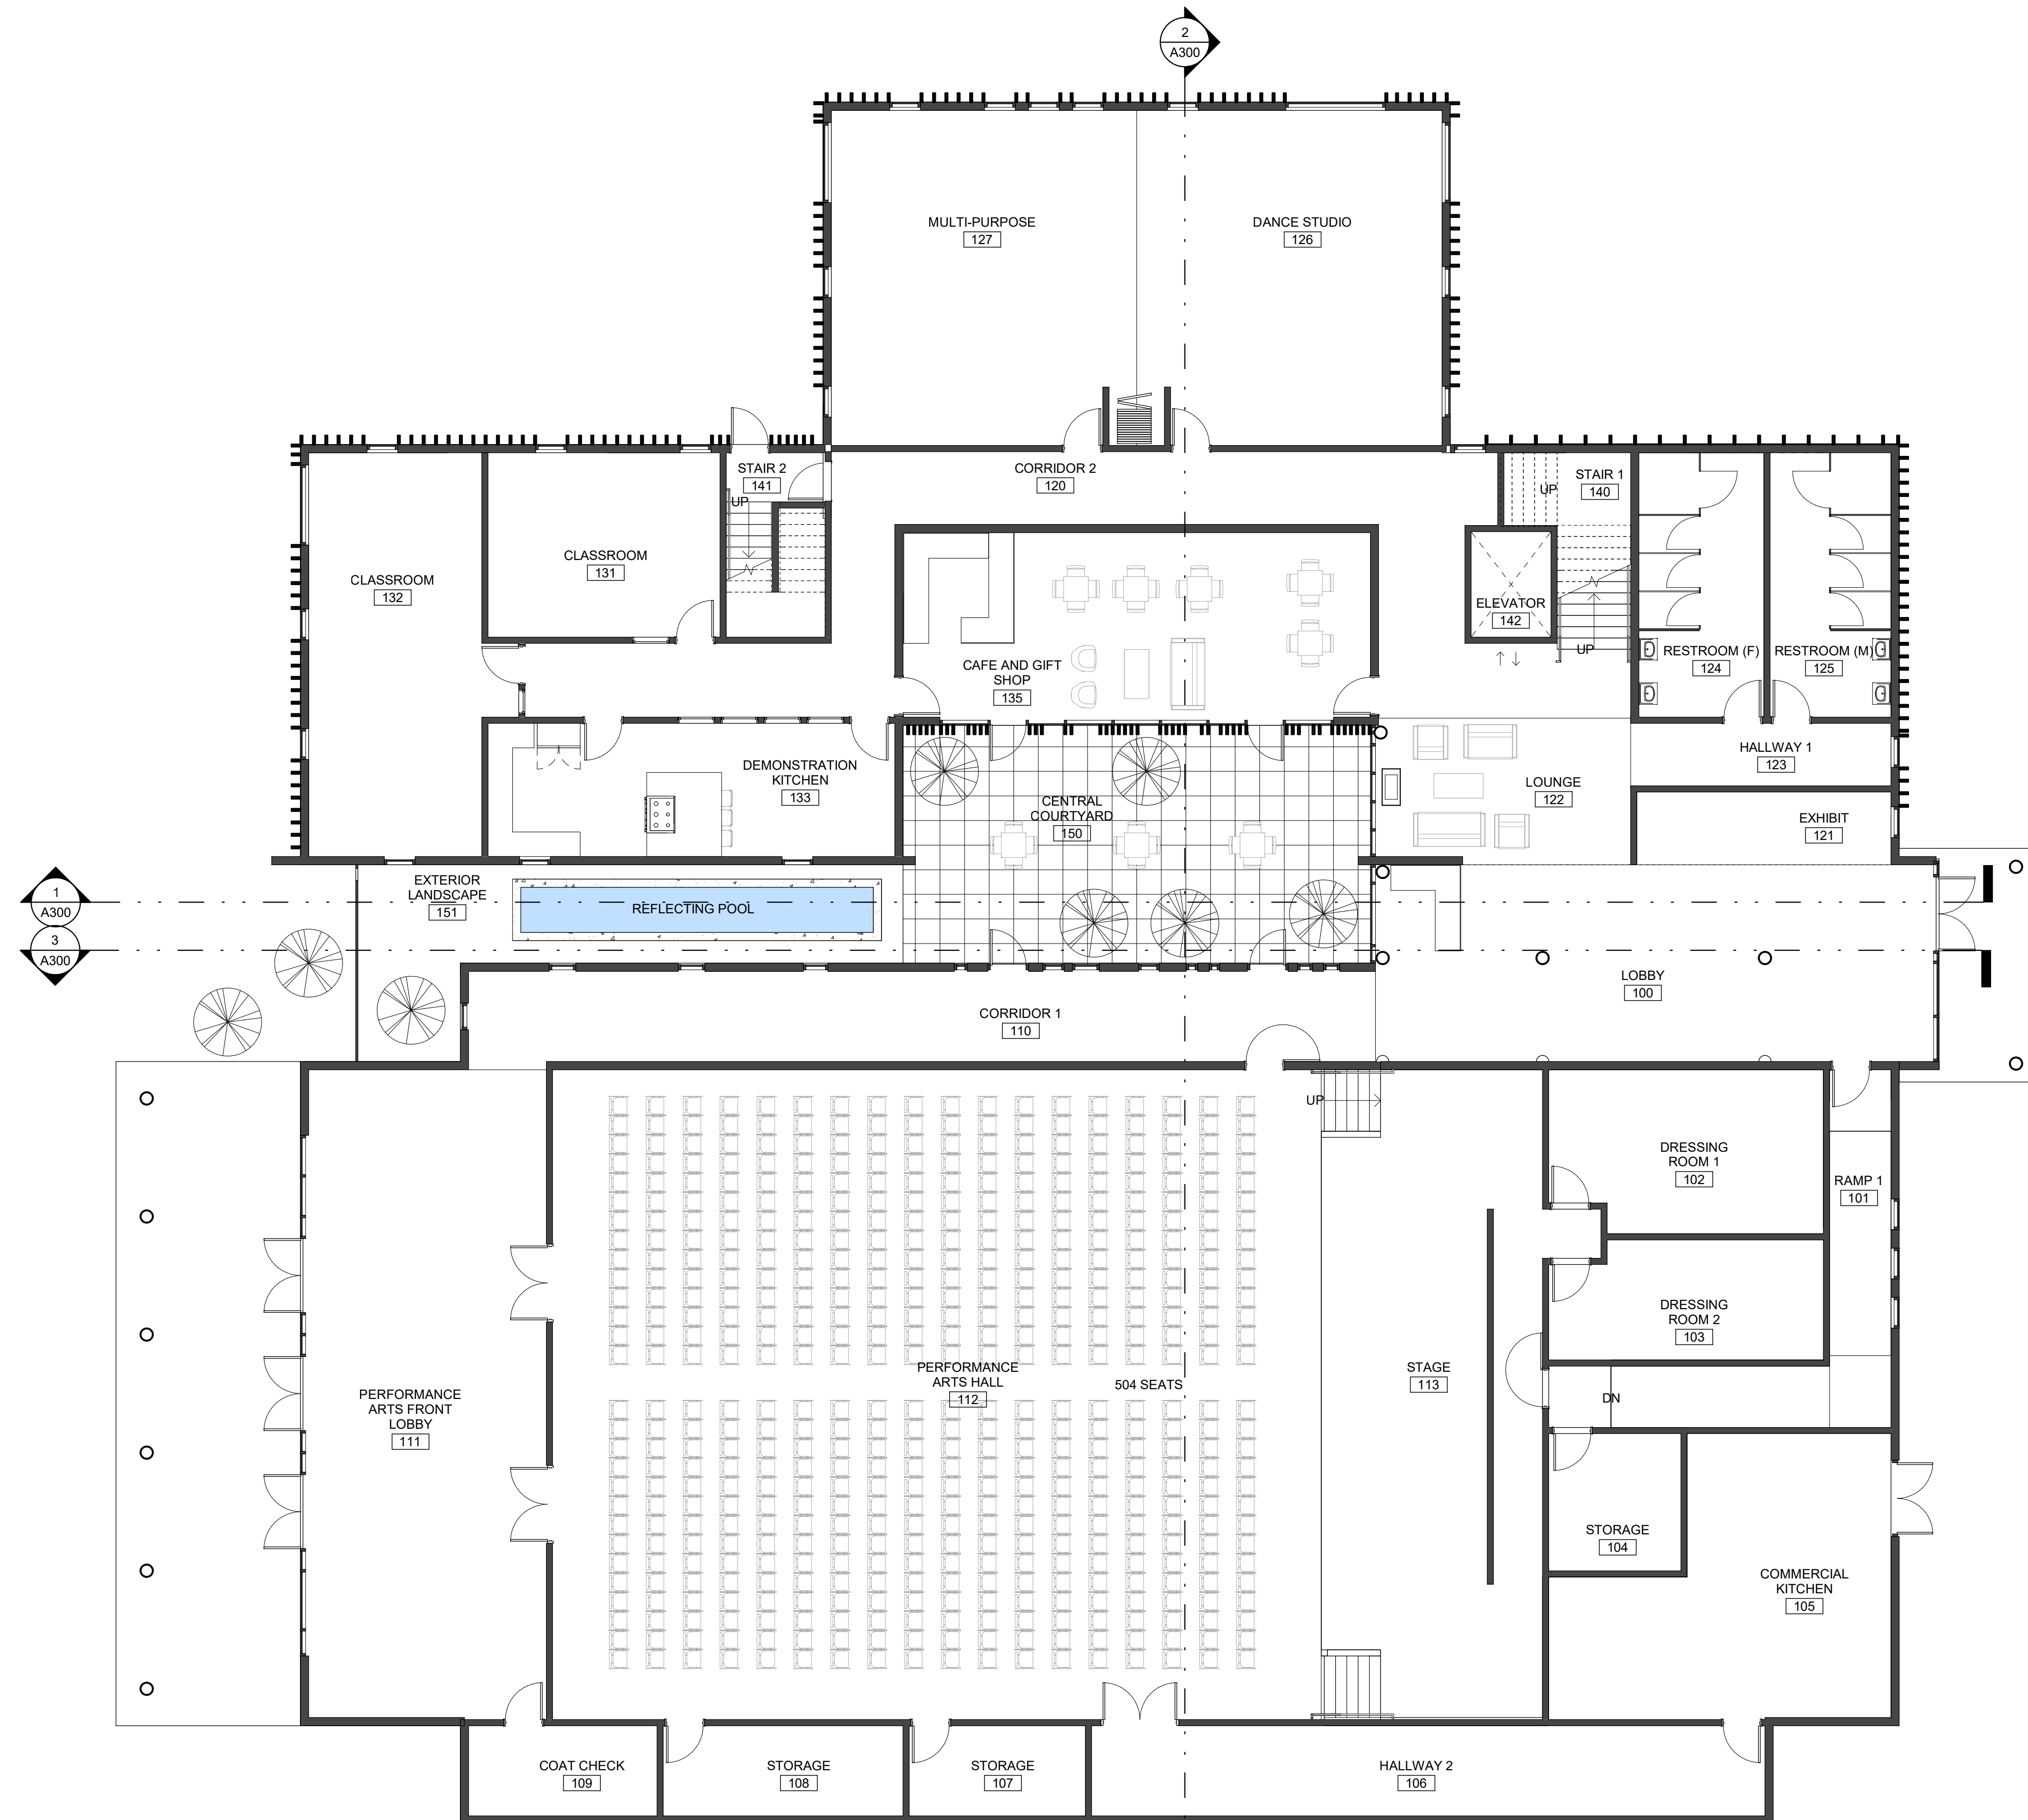

**1** LEVEL 1  
SCALE: 1/8" = 1'-0"

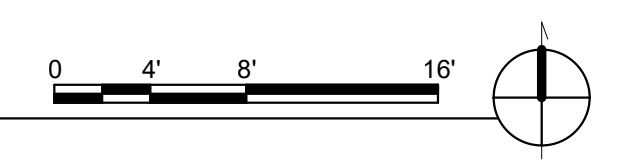

11/29/2021 8:37:56 AM

**APCC**

4851 S. TACOMA WAY  
TACOMA, WA 98409

ISSUED SETS  
NO DATE DESCRIPTION

REVISIONS / NOTES  
NO DATE DESCRIPTION


**DRAFT**  
11/22/2021

SDCI STAMP

TITLE  
**LEVEL 2 PLAN**

MUP #  
SDOT #  
PERMIT #  
DRAWN  
CHECKED DI  
ISSUE DATE 11/09/21  
JOB NO. 20014  
SHEET NO.:

**A102**

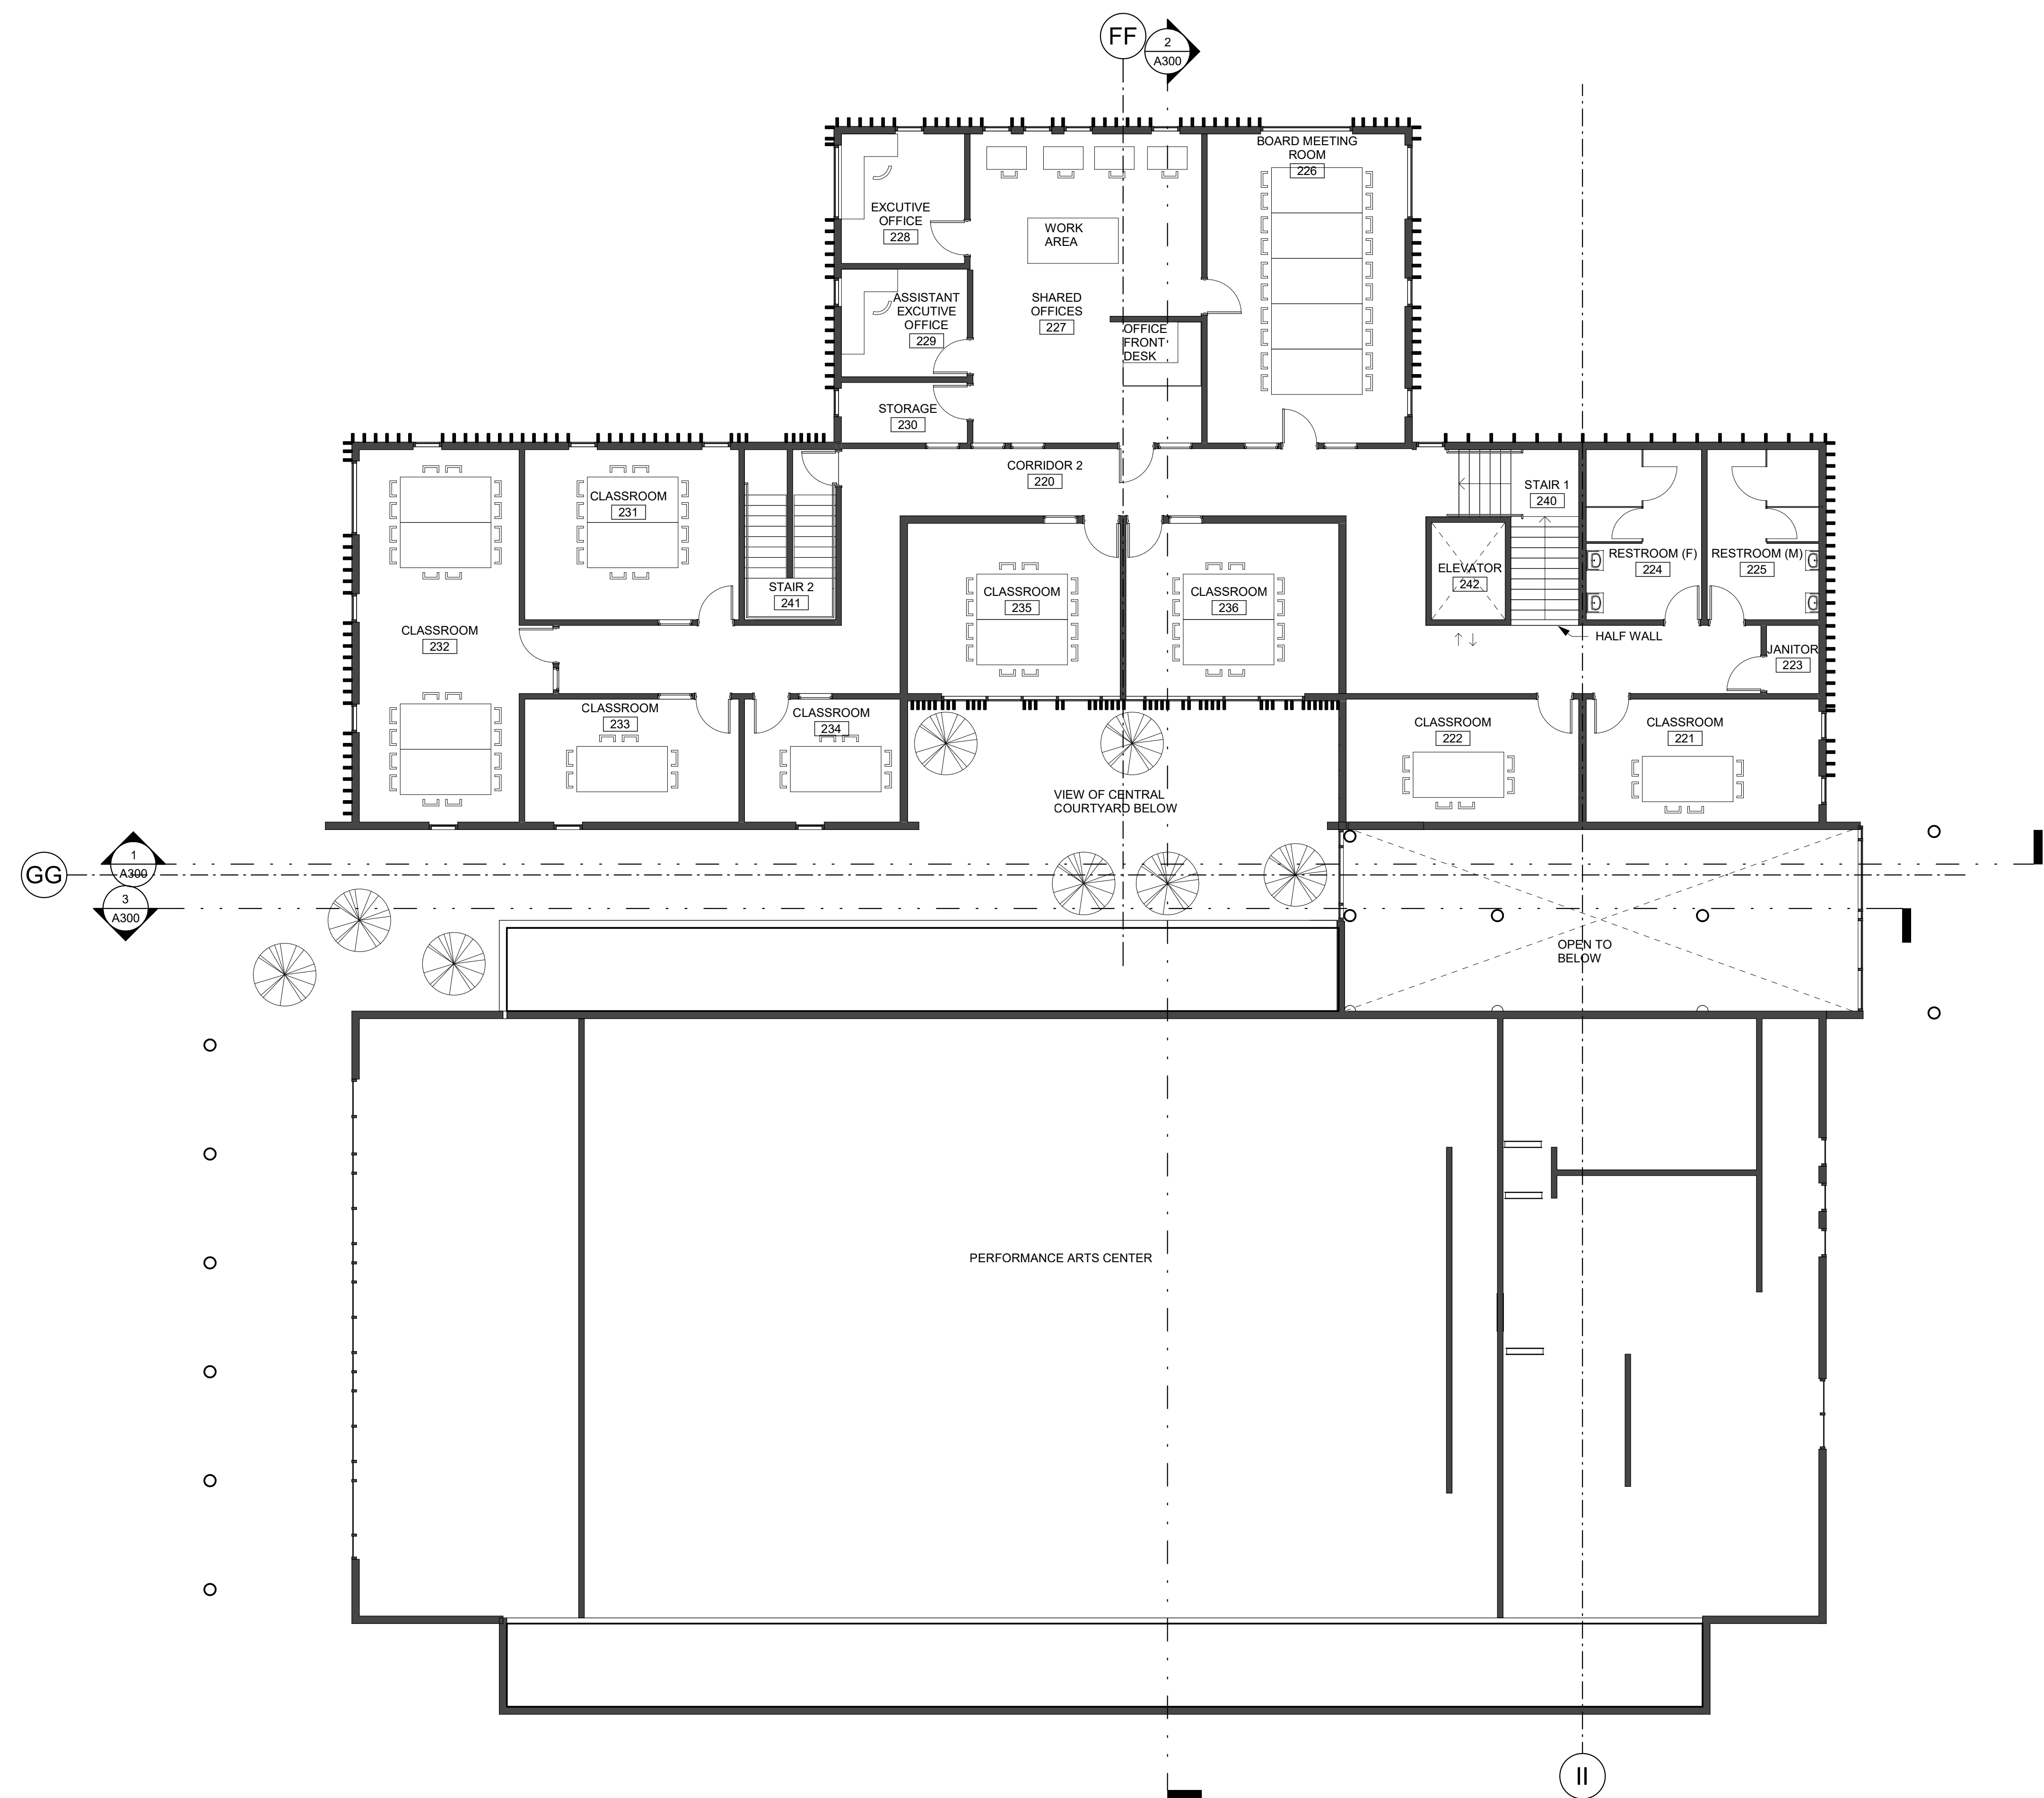

**1 LEVEL 2**  
SCALE: 1/8" = 1'-0"



11/29/2021 8:37:56 AM